


CANTON STREET

ROSEBERRY

KAYAK

Reserved for General Beautification

Section 6 - RAMAN

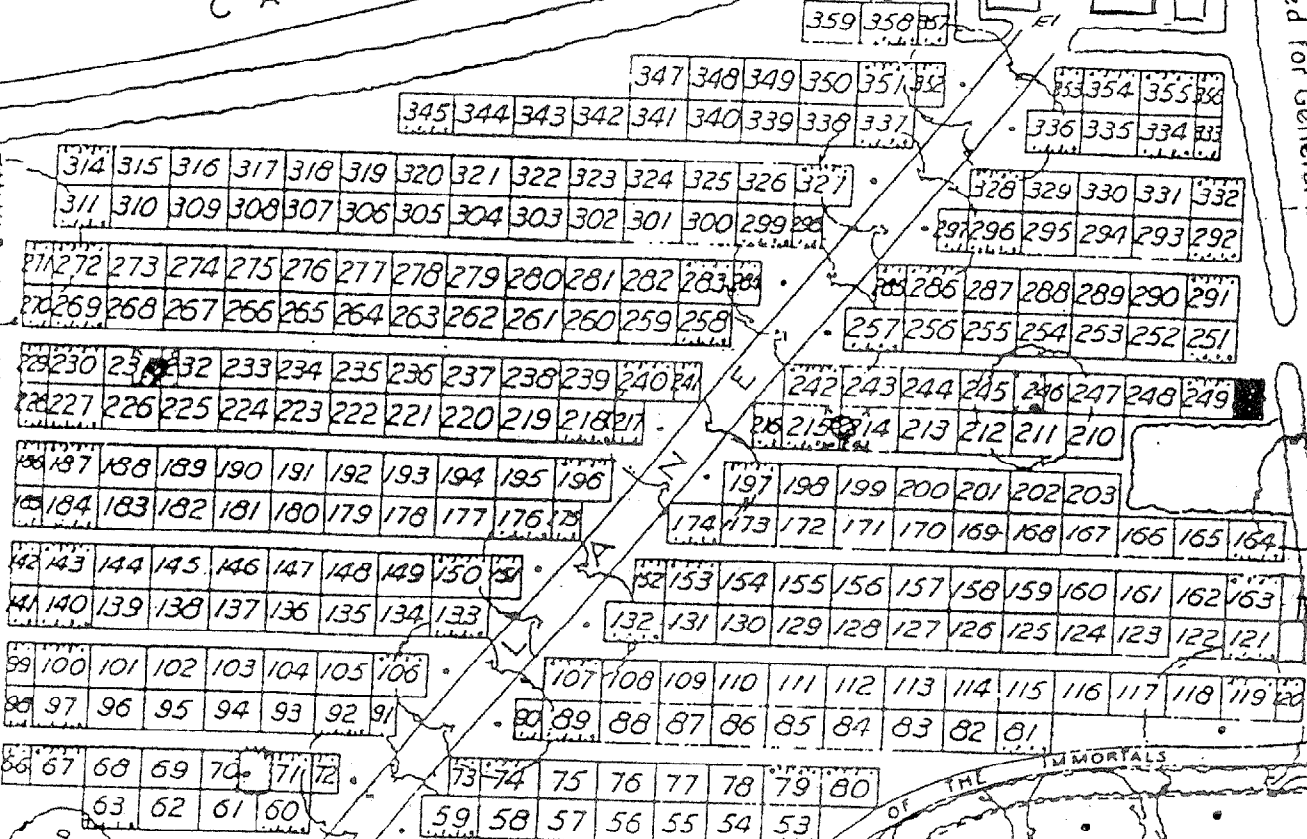


163A/34  
121A/12

GIBEON


spoke Joshua to the Lord, and  
in the sight of Israel: "Sun,  
thou still upon Gibeon. Ard-  
oon, in the Valley of Aijalon.  
sun stayed in the midst of  
and hastened not to go down.  
Joshua, 10.12

SECTION 5  
ON MEMORIAL PARK  
SHARON, MASS.

DRIVE  
ASSEMBLY GROUND

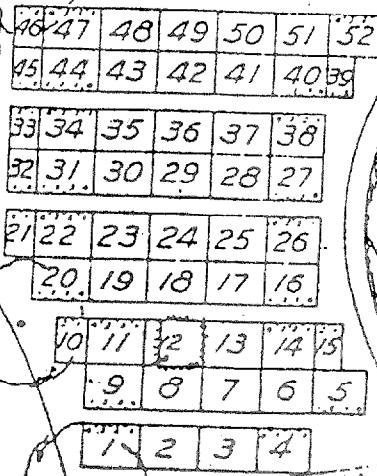

Section 1 - AVALON

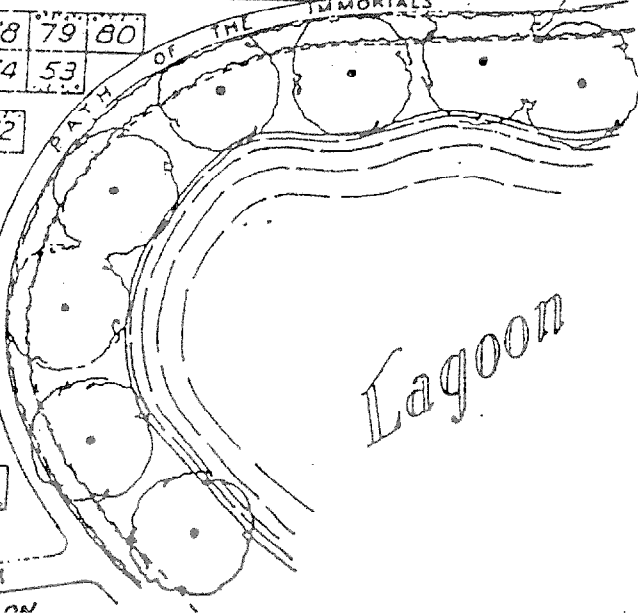

N.B. Lots numbered 64-65 do not exist  
204, 205, 206, 207, 208, 209,  
312, 313, and 346

Drawn by H. April 1966  
Scale 1" = 50' Plan No. 280-257